

TEMPORARY TRAFFIC CONTROL TYPICAL APPLICATION

IMPORTANT:

THIS DRAWING SHALL BE USED IN COMBINATION WITH THE GENERAL NOTES AT THE BEGINNING OF STANDARDS MD 104.00.

NOTES:



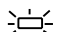


IF THE LEAD WORK VEHICLE IS TRAVELING AT THE POSTED SPEED LIMIT OR WITHIN 15 MPH OF IT, THEN NO BACK UP VEHICLE IS NECESSARY.

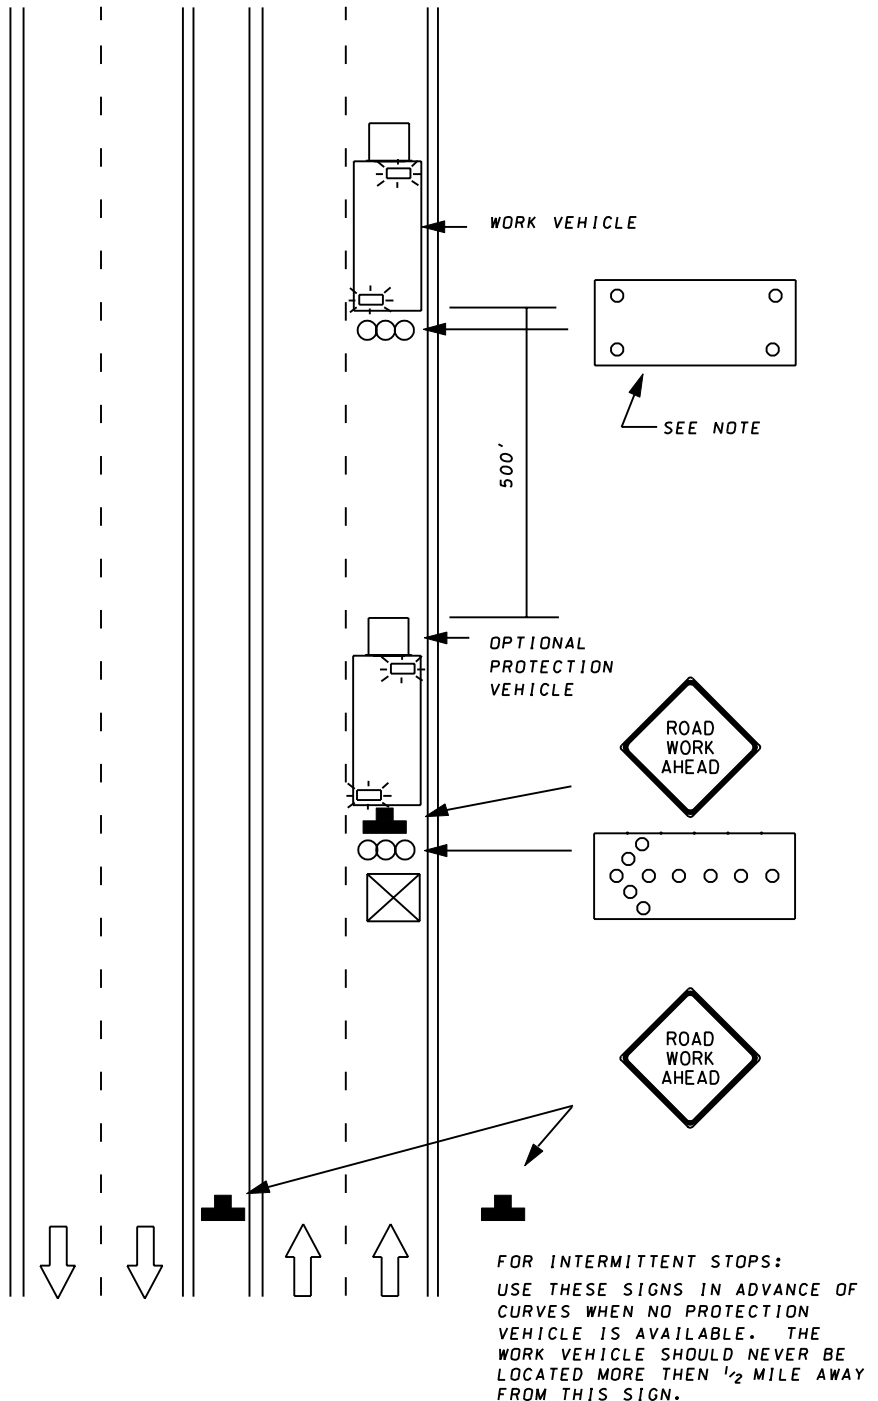
IN URBAN AREAS THE DISTANCE MAINTAINED BETWEEN VEHICLES MAY BE DECREASED AS NEEDED.

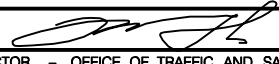

IF ONLY ONE ARROW PANEL IS AVAILABLE IT SHALL OPERATE IN ARROW MODE. EXCEPT A WORK VEHICLE ON THE SHOULDER NEED ONLY DISPLAY THE ARROW PANEL IN THE "CAUTION" MODE.

TMA MAY BE USED ON WORK VEHICLE. IF PROTECTION VEHICLE IS NOT AVAILABLE.

KEY:

	SIGN SUPPORT
	ARROW PANEL
	APPROVED VEHICLE SAFETY LIGHT
	DIRECTION OF TRAFFIC
	TRUCK MOUNTED ATTENUATOR (TMA)



SPECIFICATION 104	CATEGORY CODE ITEMS										
APPROVED	 DIRECTOR - OFFICE OF TRAFFIC AND SAFETY										
	<table> <tr> <td>APPROVAL • SHA REVISIONS</td><td>APPROVAL • FEDERAL HIGHWAY ADMINISTRATION</td></tr> <tr> <td>APPROVAL 9-10-96</td><td>APPROVAL 9-27-96</td></tr> <tr> <td>REVISED 10-1-01</td><td>REVISED</td></tr> <tr> <td>REVISED</td><td>REVISED</td></tr> <tr> <td>REVISED</td><td>REVISED</td></tr> </table>	APPROVAL • SHA REVISIONS	APPROVAL • FEDERAL HIGHWAY ADMINISTRATION	APPROVAL 9-10-96	APPROVAL 9-27-96	REVISED 10-1-01	REVISED	REVISED	REVISED	REVISED	REVISED
APPROVAL • SHA REVISIONS	APPROVAL • FEDERAL HIGHWAY ADMINISTRATION										
APPROVAL 9-10-96	APPROVAL 9-27-96										
REVISED 10-1-01	REVISED										
REVISED	REVISED										
REVISED	REVISED										

Maryland Department of Transportation
STATE HIGHWAY ADMINISTRATION
STANDARDS FOR HIGHWAYS AND INCIDENTAL STRUCTURES

MOBILE OPERATIONS/EXP-FREEWAY
ALL SPEEDS/0-15 MIN., AND MOVING SLOW

STANDARD NO.

MD 104.72